



West Elevation

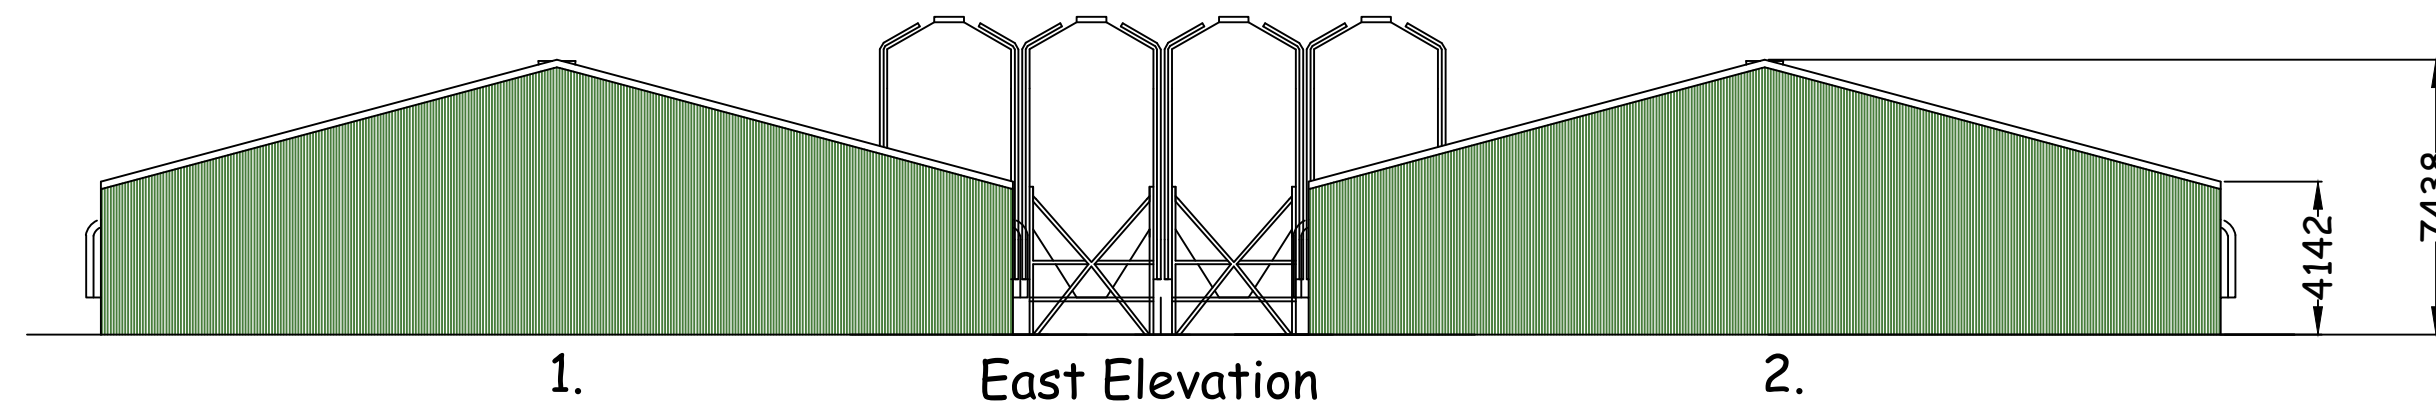


East Elevation

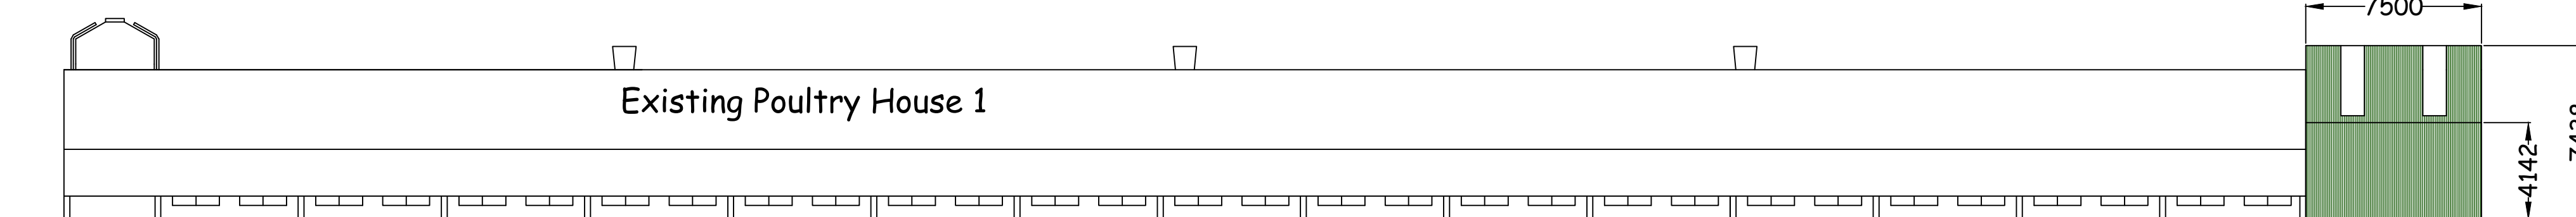

Existing Poultry House 1

South Elevation


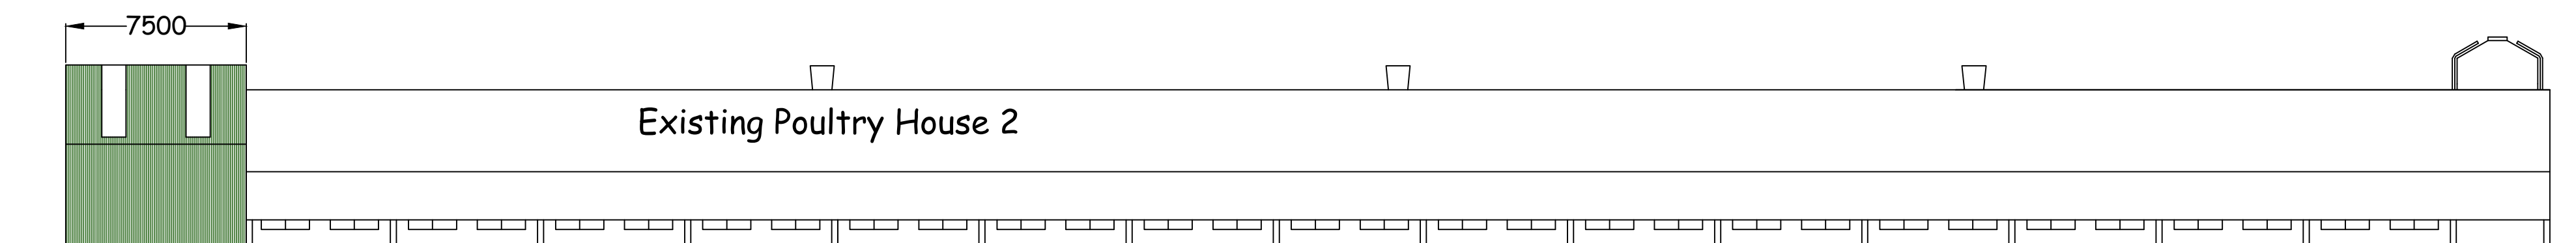


Existing Poultry House 2

North Elevation



Floor Plan

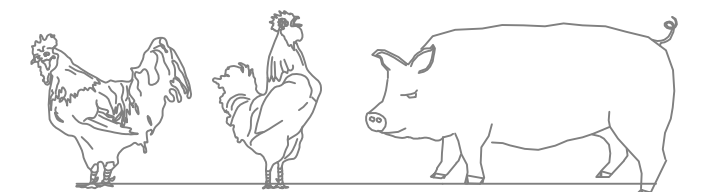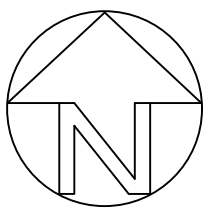

IAN PICK ASSOCIATES LTD
Specialist Agricultural & Rural Planning Consultants

Station Farm Offices
Wansford Road
Nafferton
Driffield
East Yorkshire
YO25 8NJ

T : 01377 253363
E : mail@ianpick.co.uk
W : www.ianpickassociates.co.uk

CLIENT

WD & KJ Davies
Wern Halog
Llanfared
Buith Wells
Powys
LD2 3TE

JOB TITLE

Proposed Poultry Unit Expansion

DWG. TITLE

Elevations Air Scrubber
Extension to Units 1 & 2

SCALE

1=200

DRN

IP

DWG. NUMBER

IP/KD/04

DATE

Feb 21

REV

-